


109'

66'

9.0M (30') WIDE - North ROAD

12.0M (40') WIDE - East ROAD

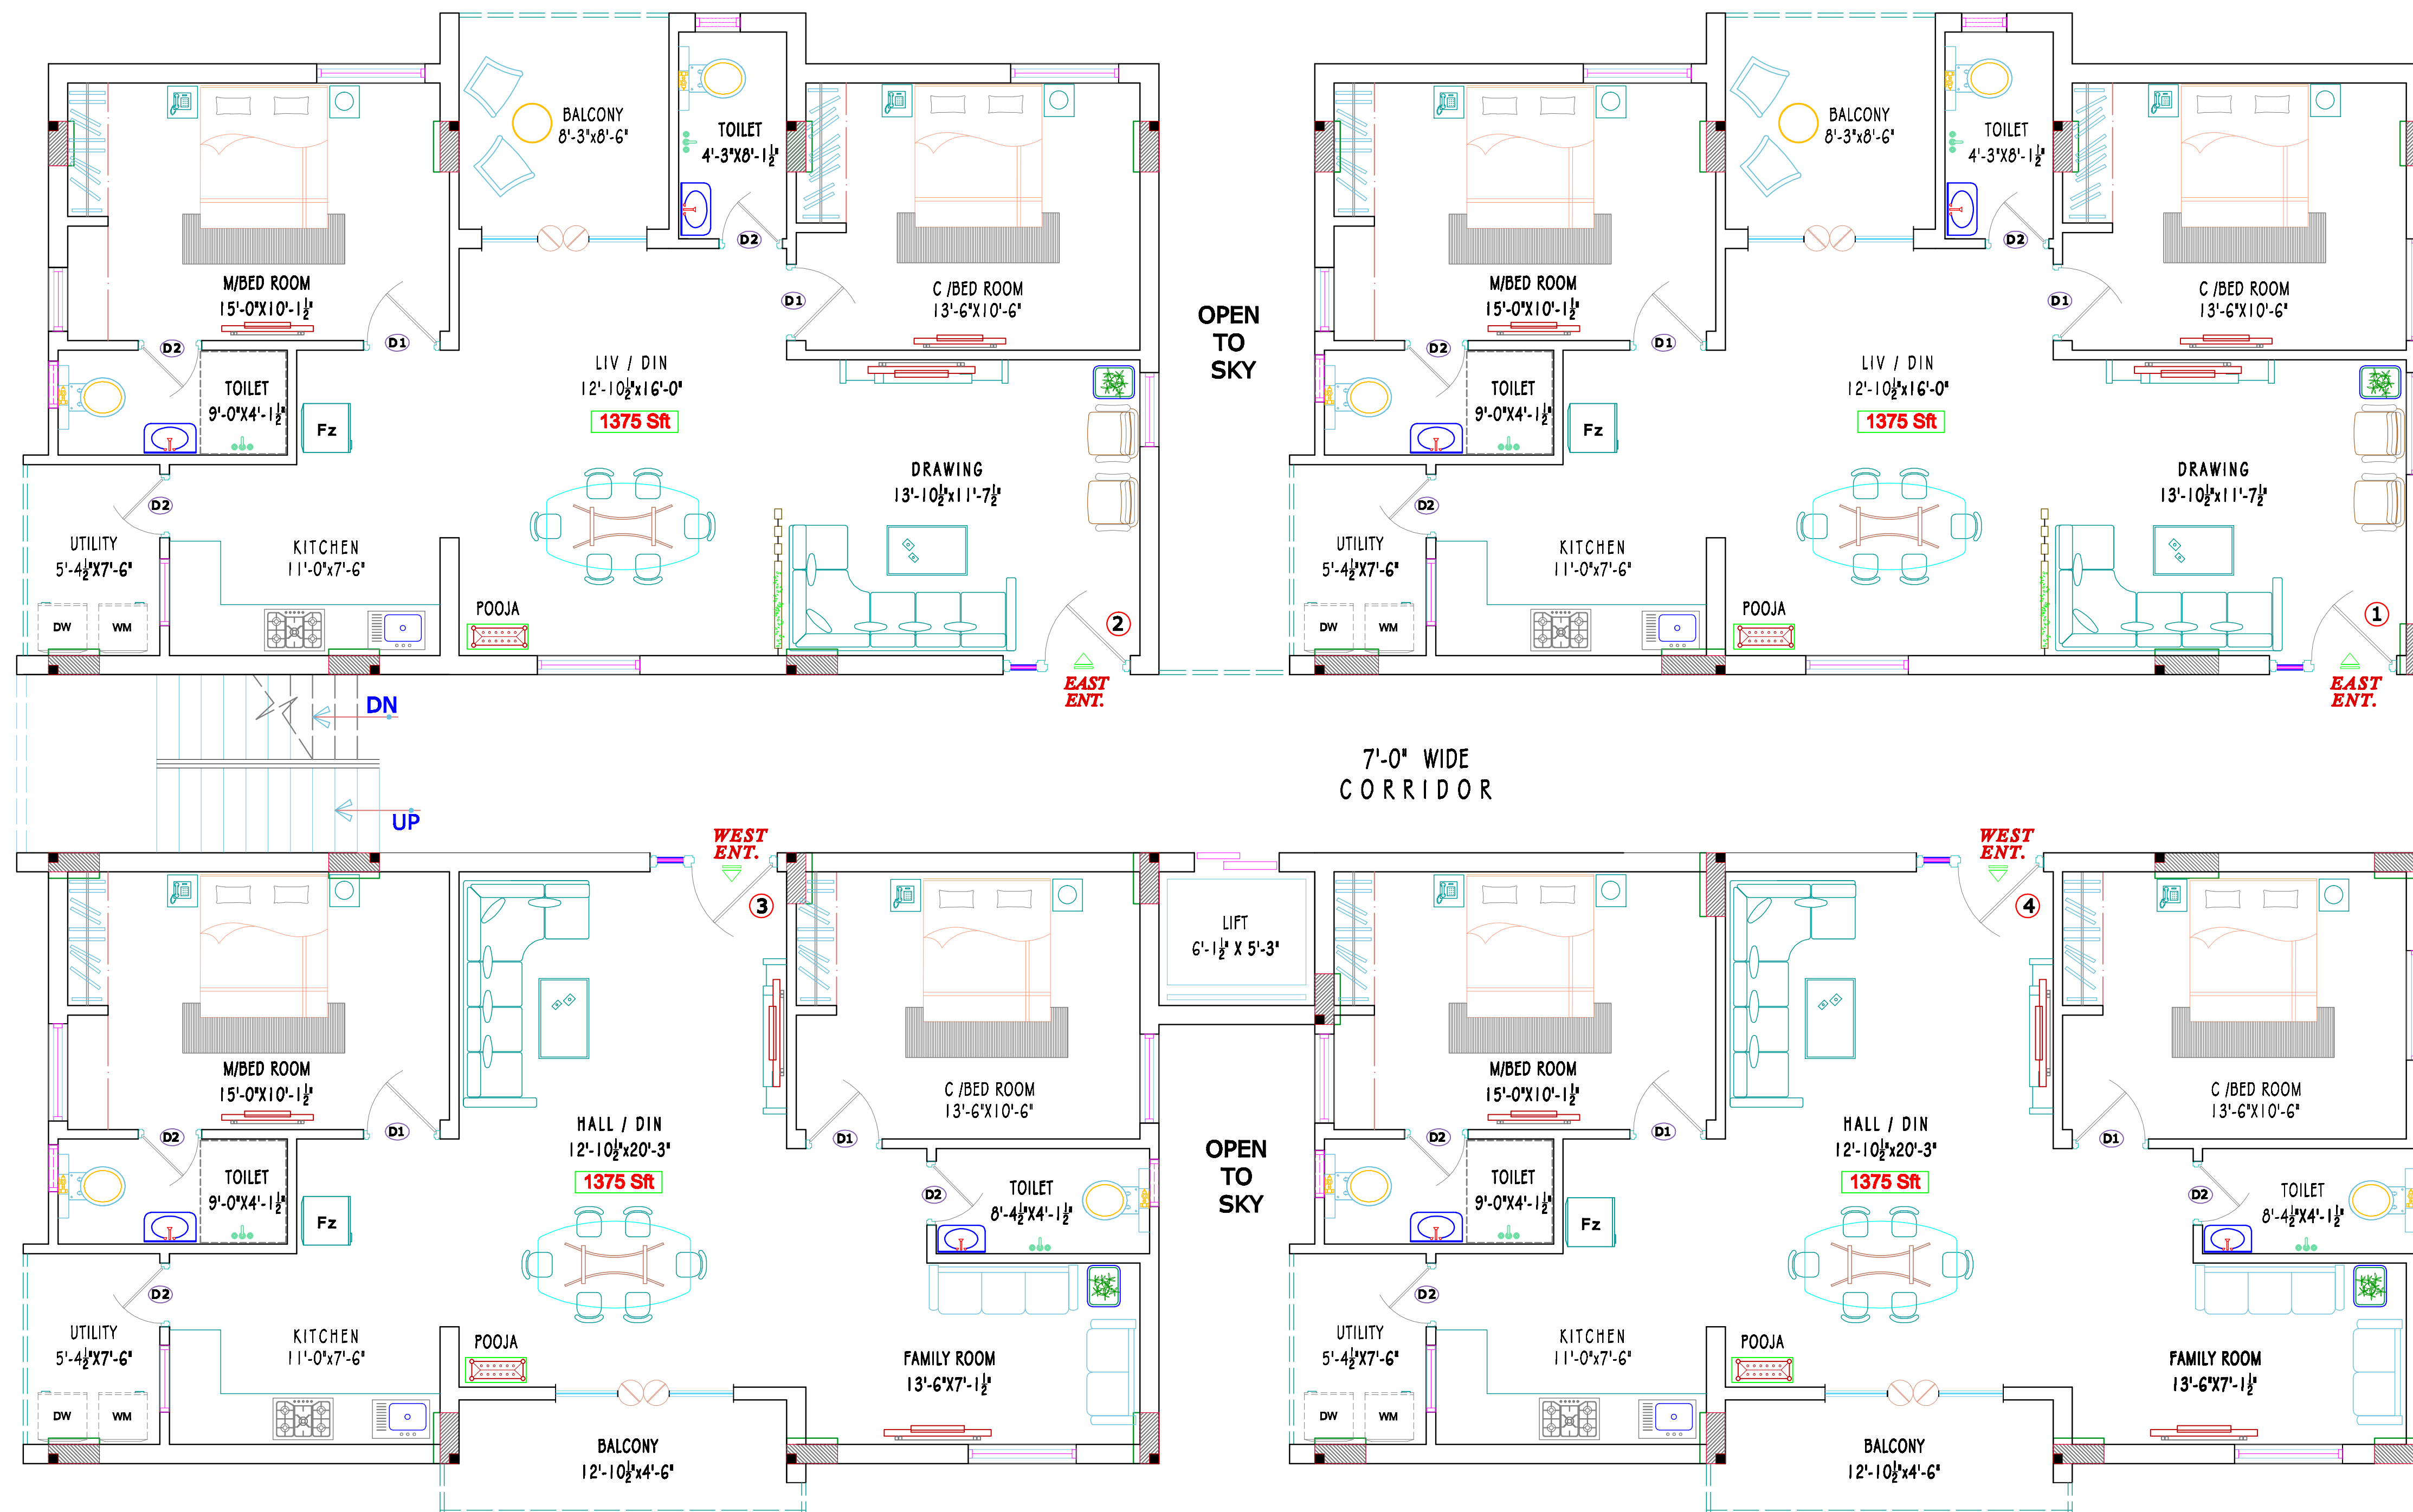

*M/s MAGNA INFRA has the copy rights of this document, and it should not be used by anybody without their permission ***

General Note:

1. All dimension are in feet and inches specified.
2. Don't scale the drawing, follow the written dimensions only


CLIENT: *Attn. Mr SURESH*

PROPOSED RESIDENTIAL APARTMENT
AT PUPPLAGUDA - HYDERABAD
M/s IDEAL BUILDERS- Hyd

TITLE : Cellar + Ground + 5 Upper Floors

FLAT No's	AREA IN SFT (2 BHK)	4th & 5th - Flat No's	AREA IN SFT (Duplex)
1	1375	1	2825
2	1375	2	2825
3	1375	3	2825
4	1375	4	2825

ORIENTATION :

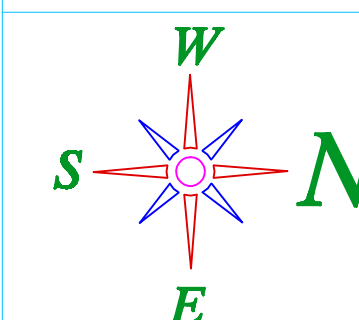DRAWN : *Er. Nickleson Gandham*CHECKED : *M.tech (Civil), MIE, FIV, C Engg (I)*

DATE : 02.05.2023

Dwg No : 02/MI-235P



MAGNA INFRA
ARCHITECTS & ENGINEERS
STRUCTURAL DESIGNERS
MANIKONDA, HYD - 89

@ 9246347659, 08413-402081
Email- nick777magna@gmail.com